


Gabii Project 2018

W. portion of
 SU(s) # 8133, 8246, 8387 Area I

Your Name Alexandra Creola Date 18/7/18

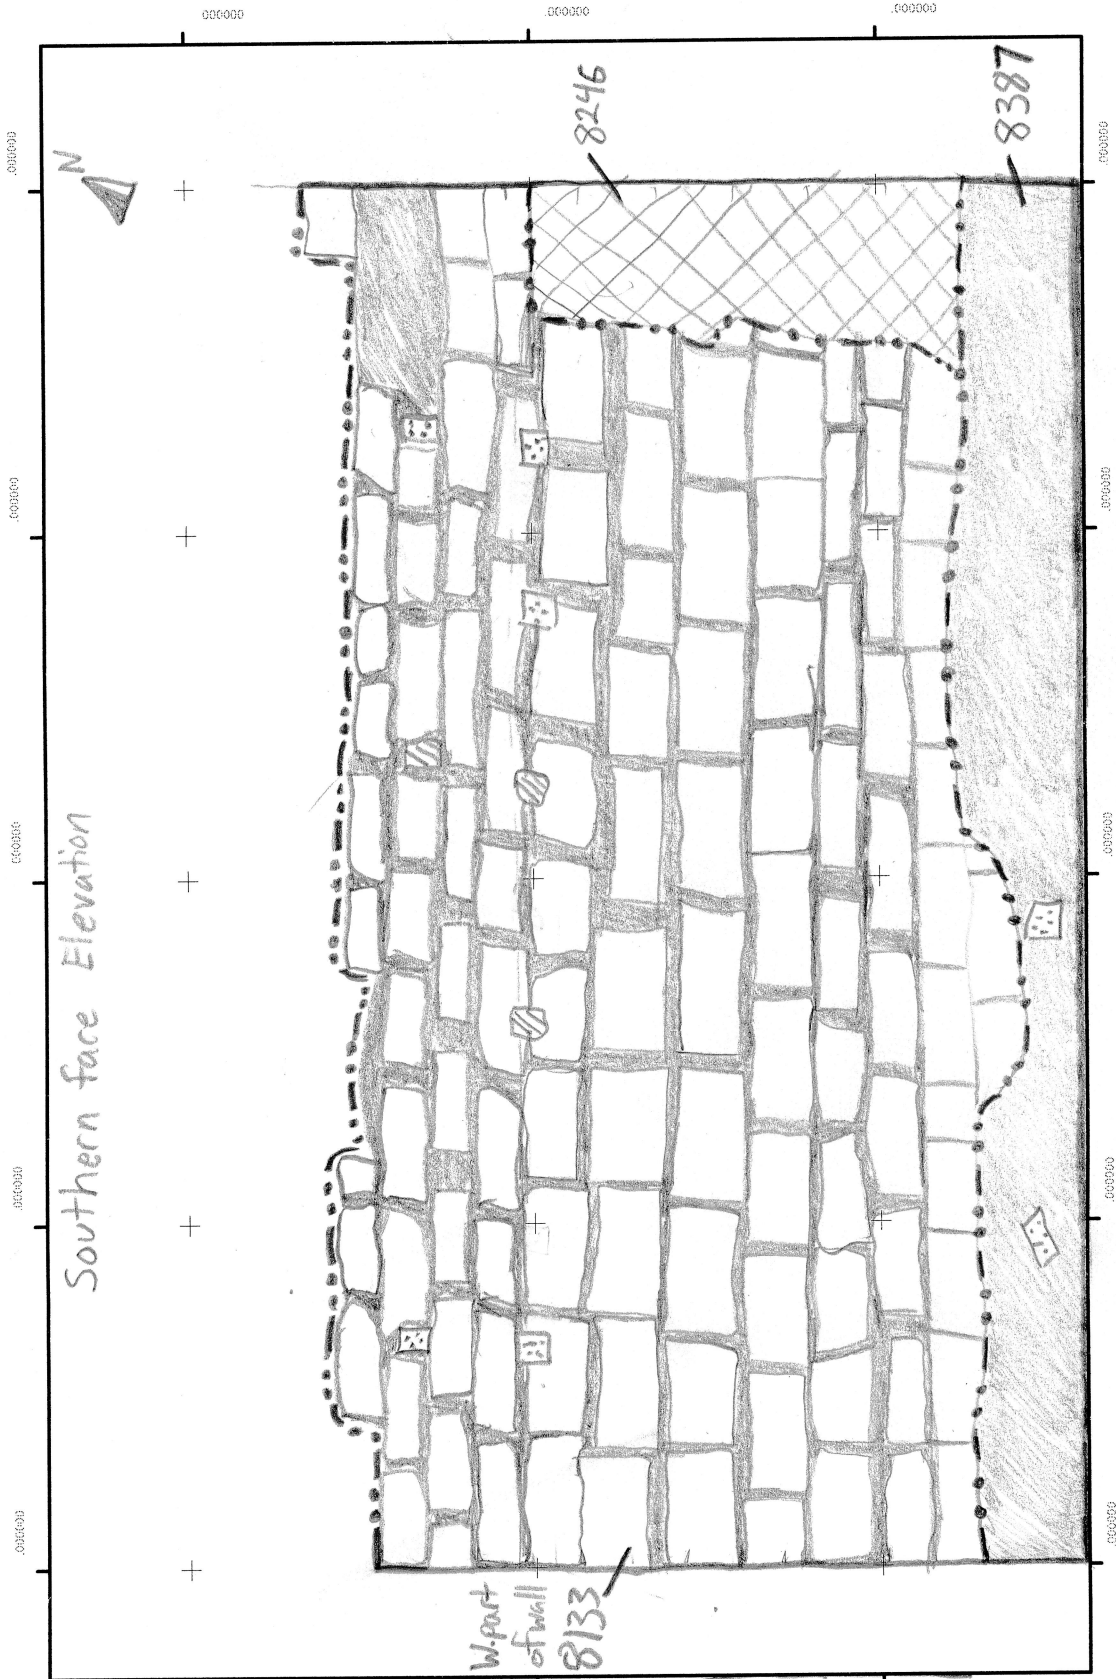

Southern face Elevation

W. part of wall 8133

- Key
- concrete
 - mortar
 - stone
 - Hole/cavity
 - Marble
 - Original limit
 - limit truncated by later action

SU 8387 = 2.8 x 0.3 m
 L x H
 SU 8133 = 2.8 x 1.1 m
 Western part

SU 8246 = Top length = 0.3 m
 Bottom length = 0.5 m
 Height = 0.6 m