


# Gabii Project 2018

SU(s) # 8389, 8200 <sup>W. portion of</sup> Area I

Your Name Alexandra Creola Date 18/7/18

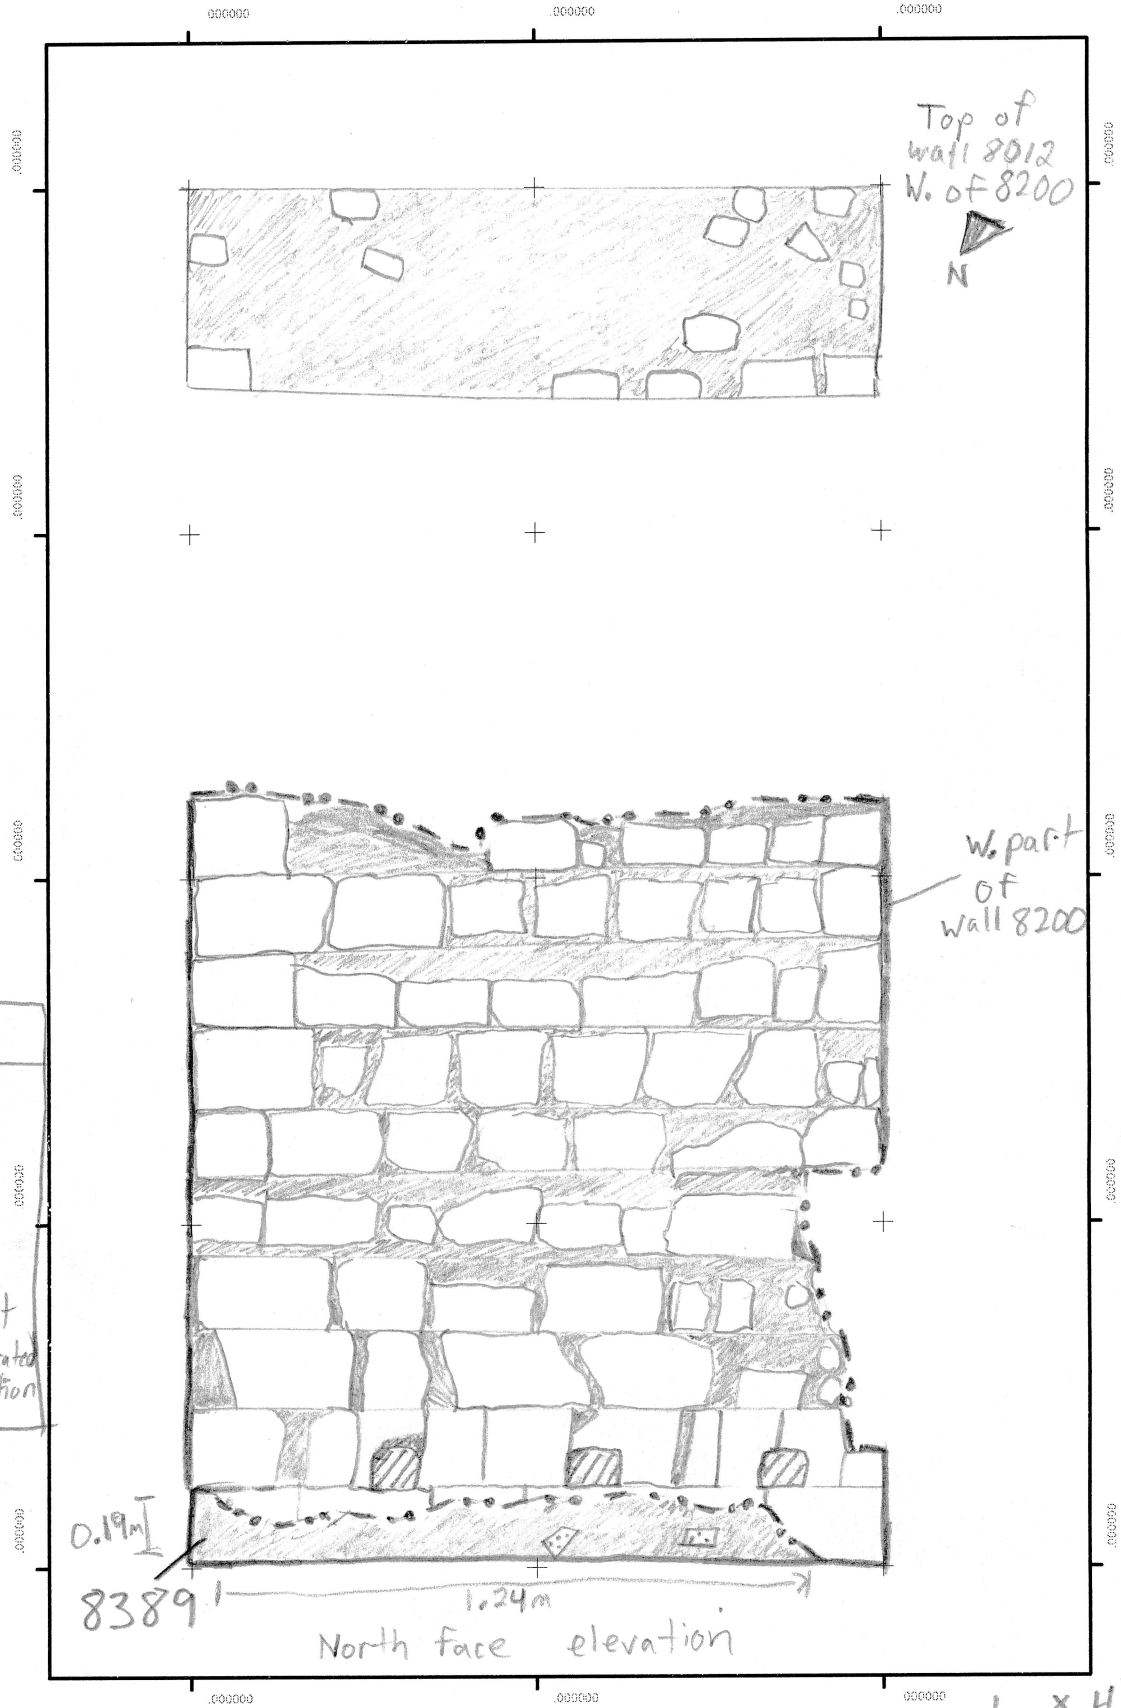

- Key**
- Mortar
  - Stone
  - hole/cavity
  - Marble
  - original limit
  - limit truncated by later action

0.19m  
 8389 | 1.24m  
 North face elevation

L x H  
 SU 8389 = 1.24 x 0.19m  
 SU 8200 = 1.54 x 0.96m  
 western wall portion