


# Gabii Project 2014

SU(s) # 5641 Area F

Your Name Max Bryski Date 15/7/14

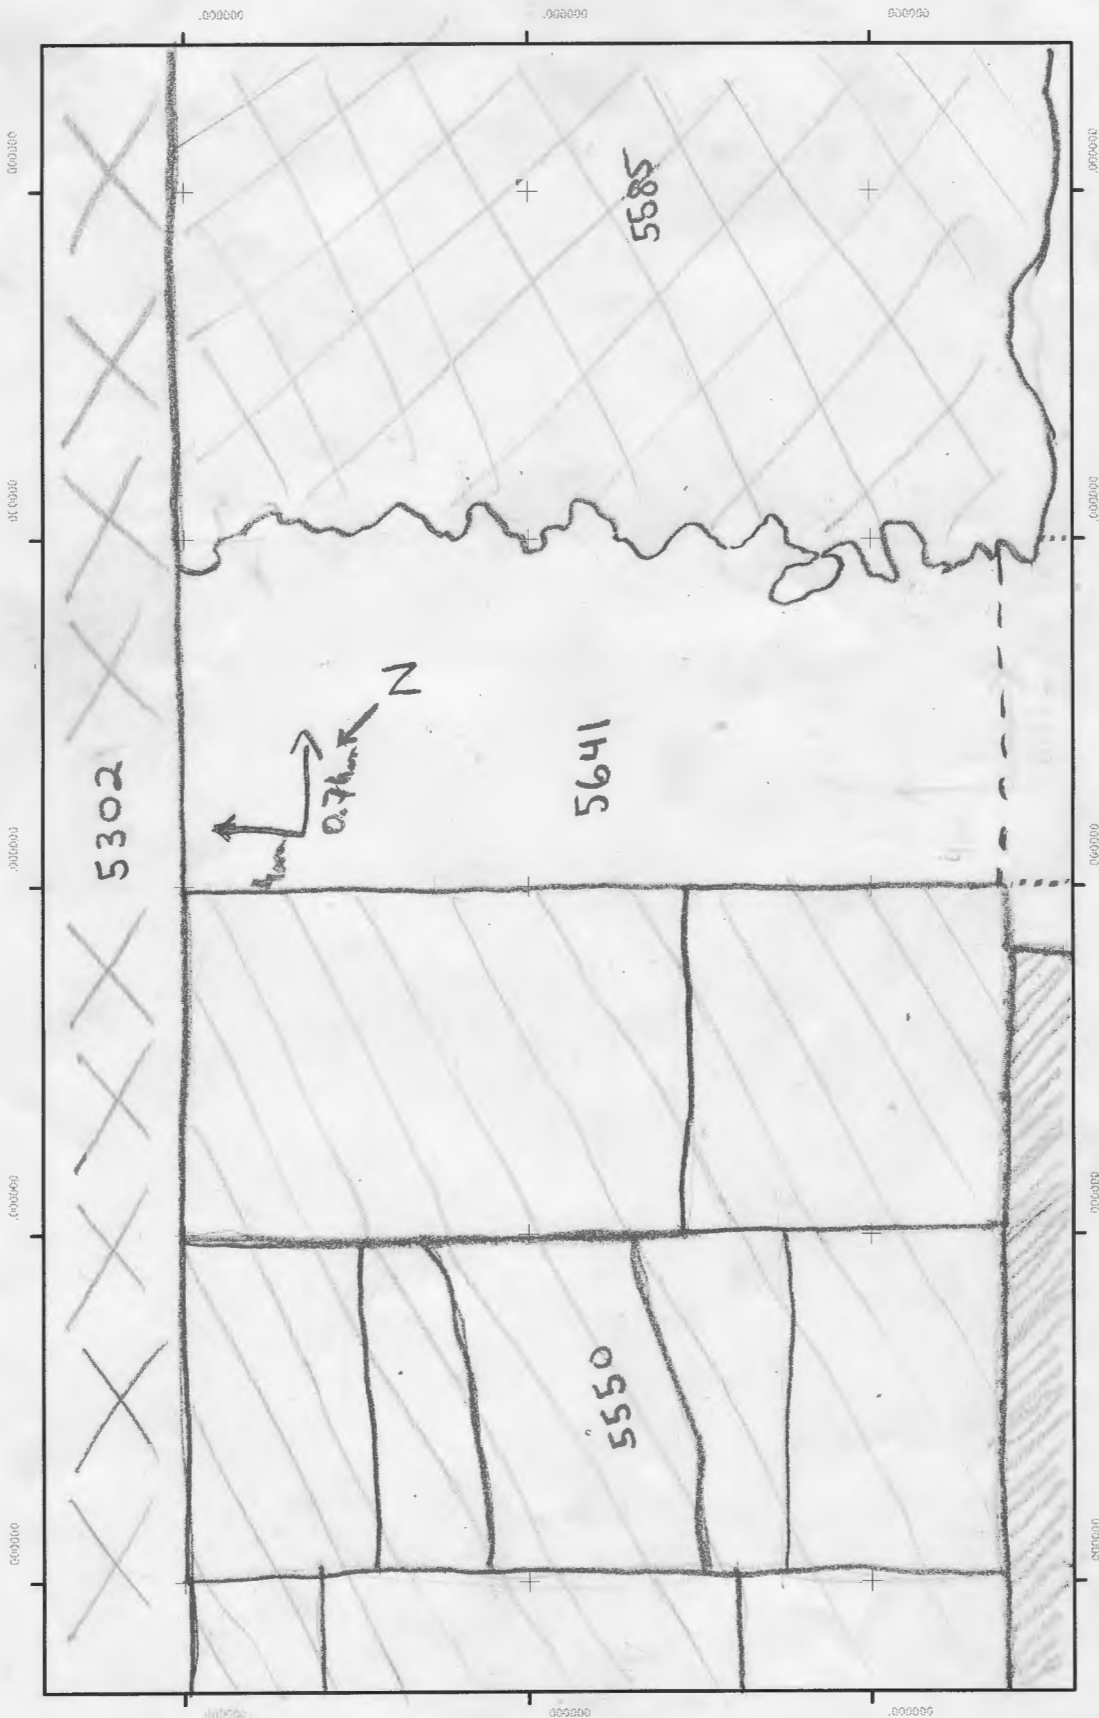

- slab floor
- wall (quadratum)
- cocciopesto floor
- wall (reticulatum)